




**7 Community Table By Owner**  
1/2" = 1'-0"

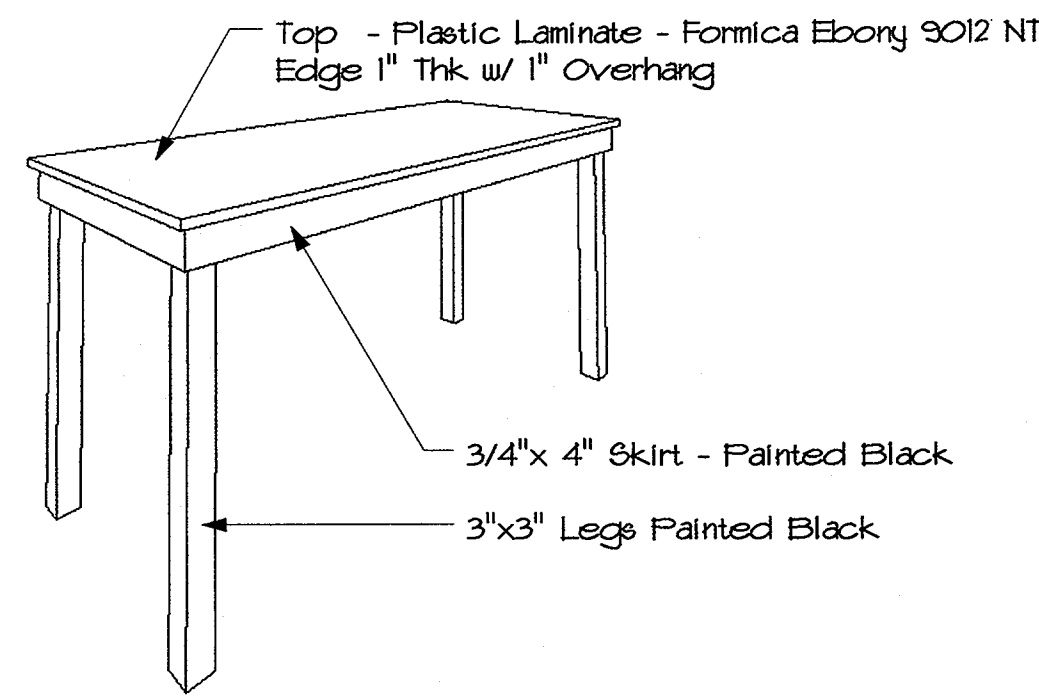


**8 Community Table - By Owner**  
1/2" = 1'-0"

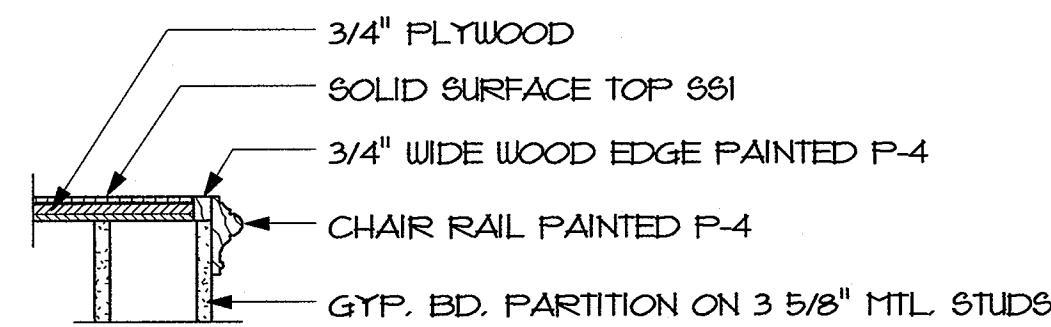


**6 Sample Table Edge Det**  
1 1/2" = 1'-0"

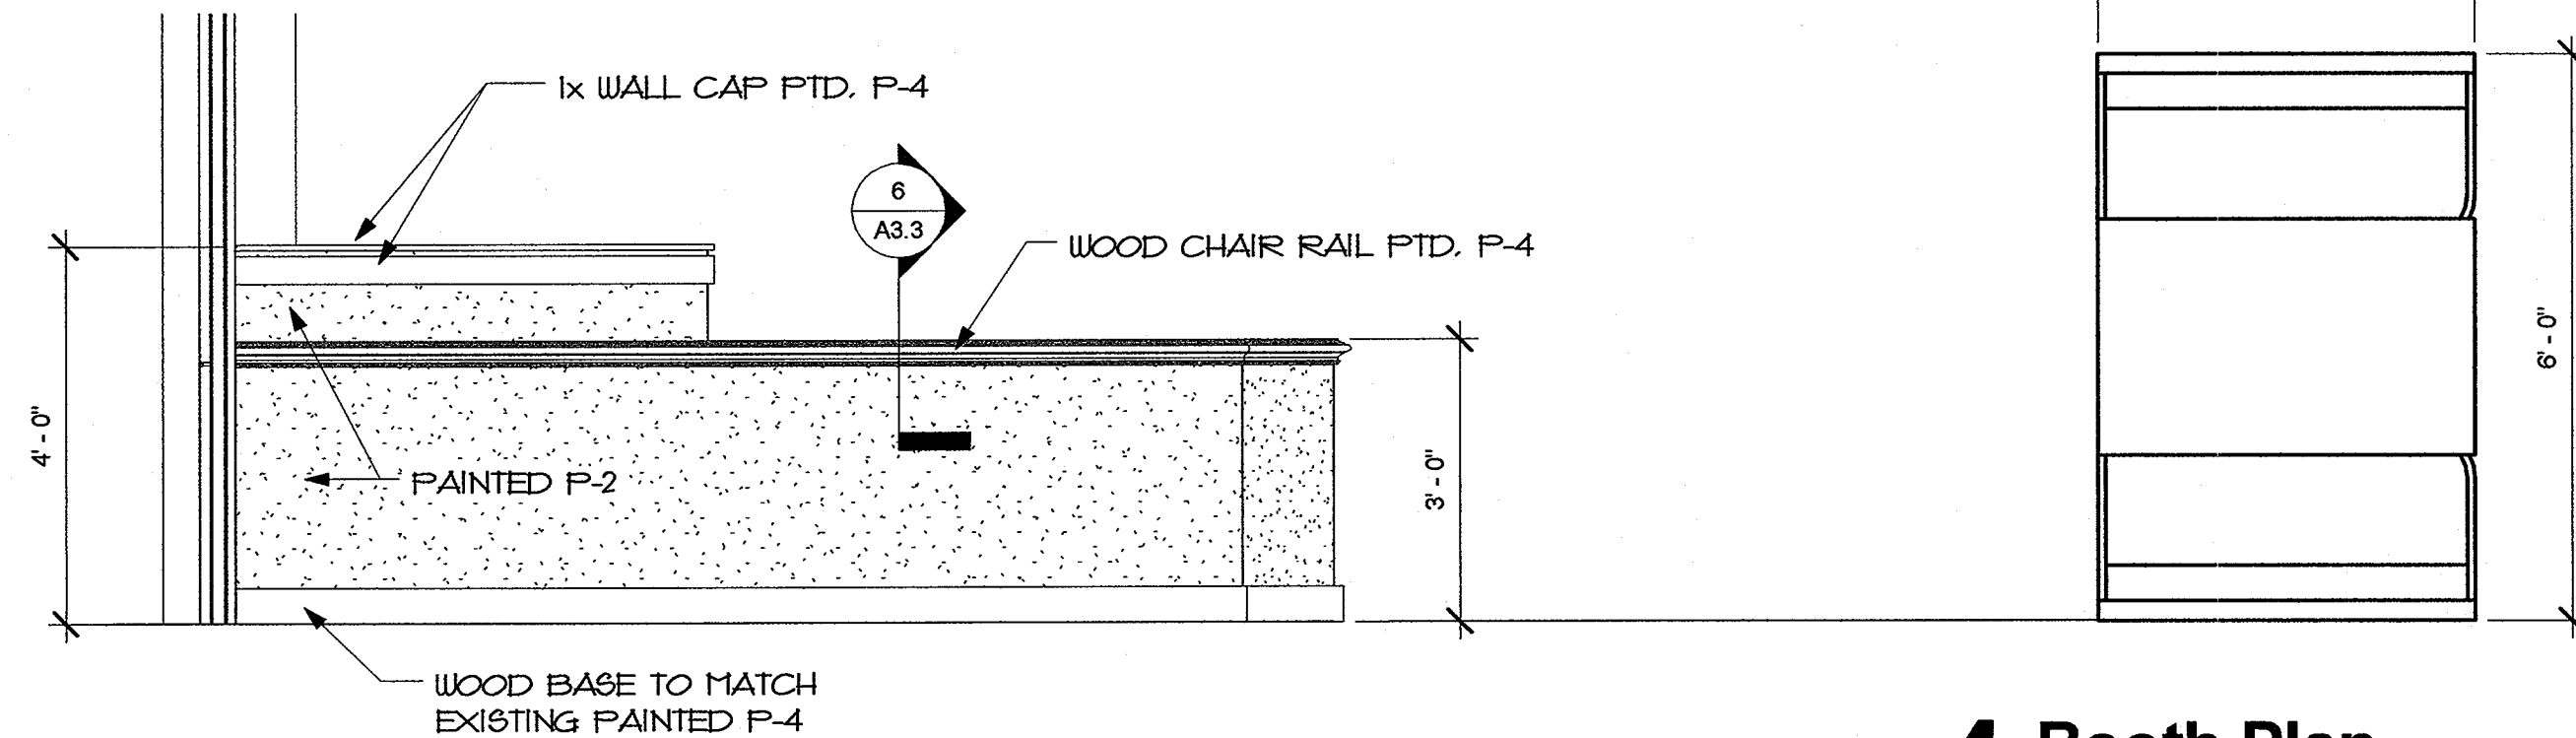


**4 Booth Plan**  
1/2" = 1'-0"

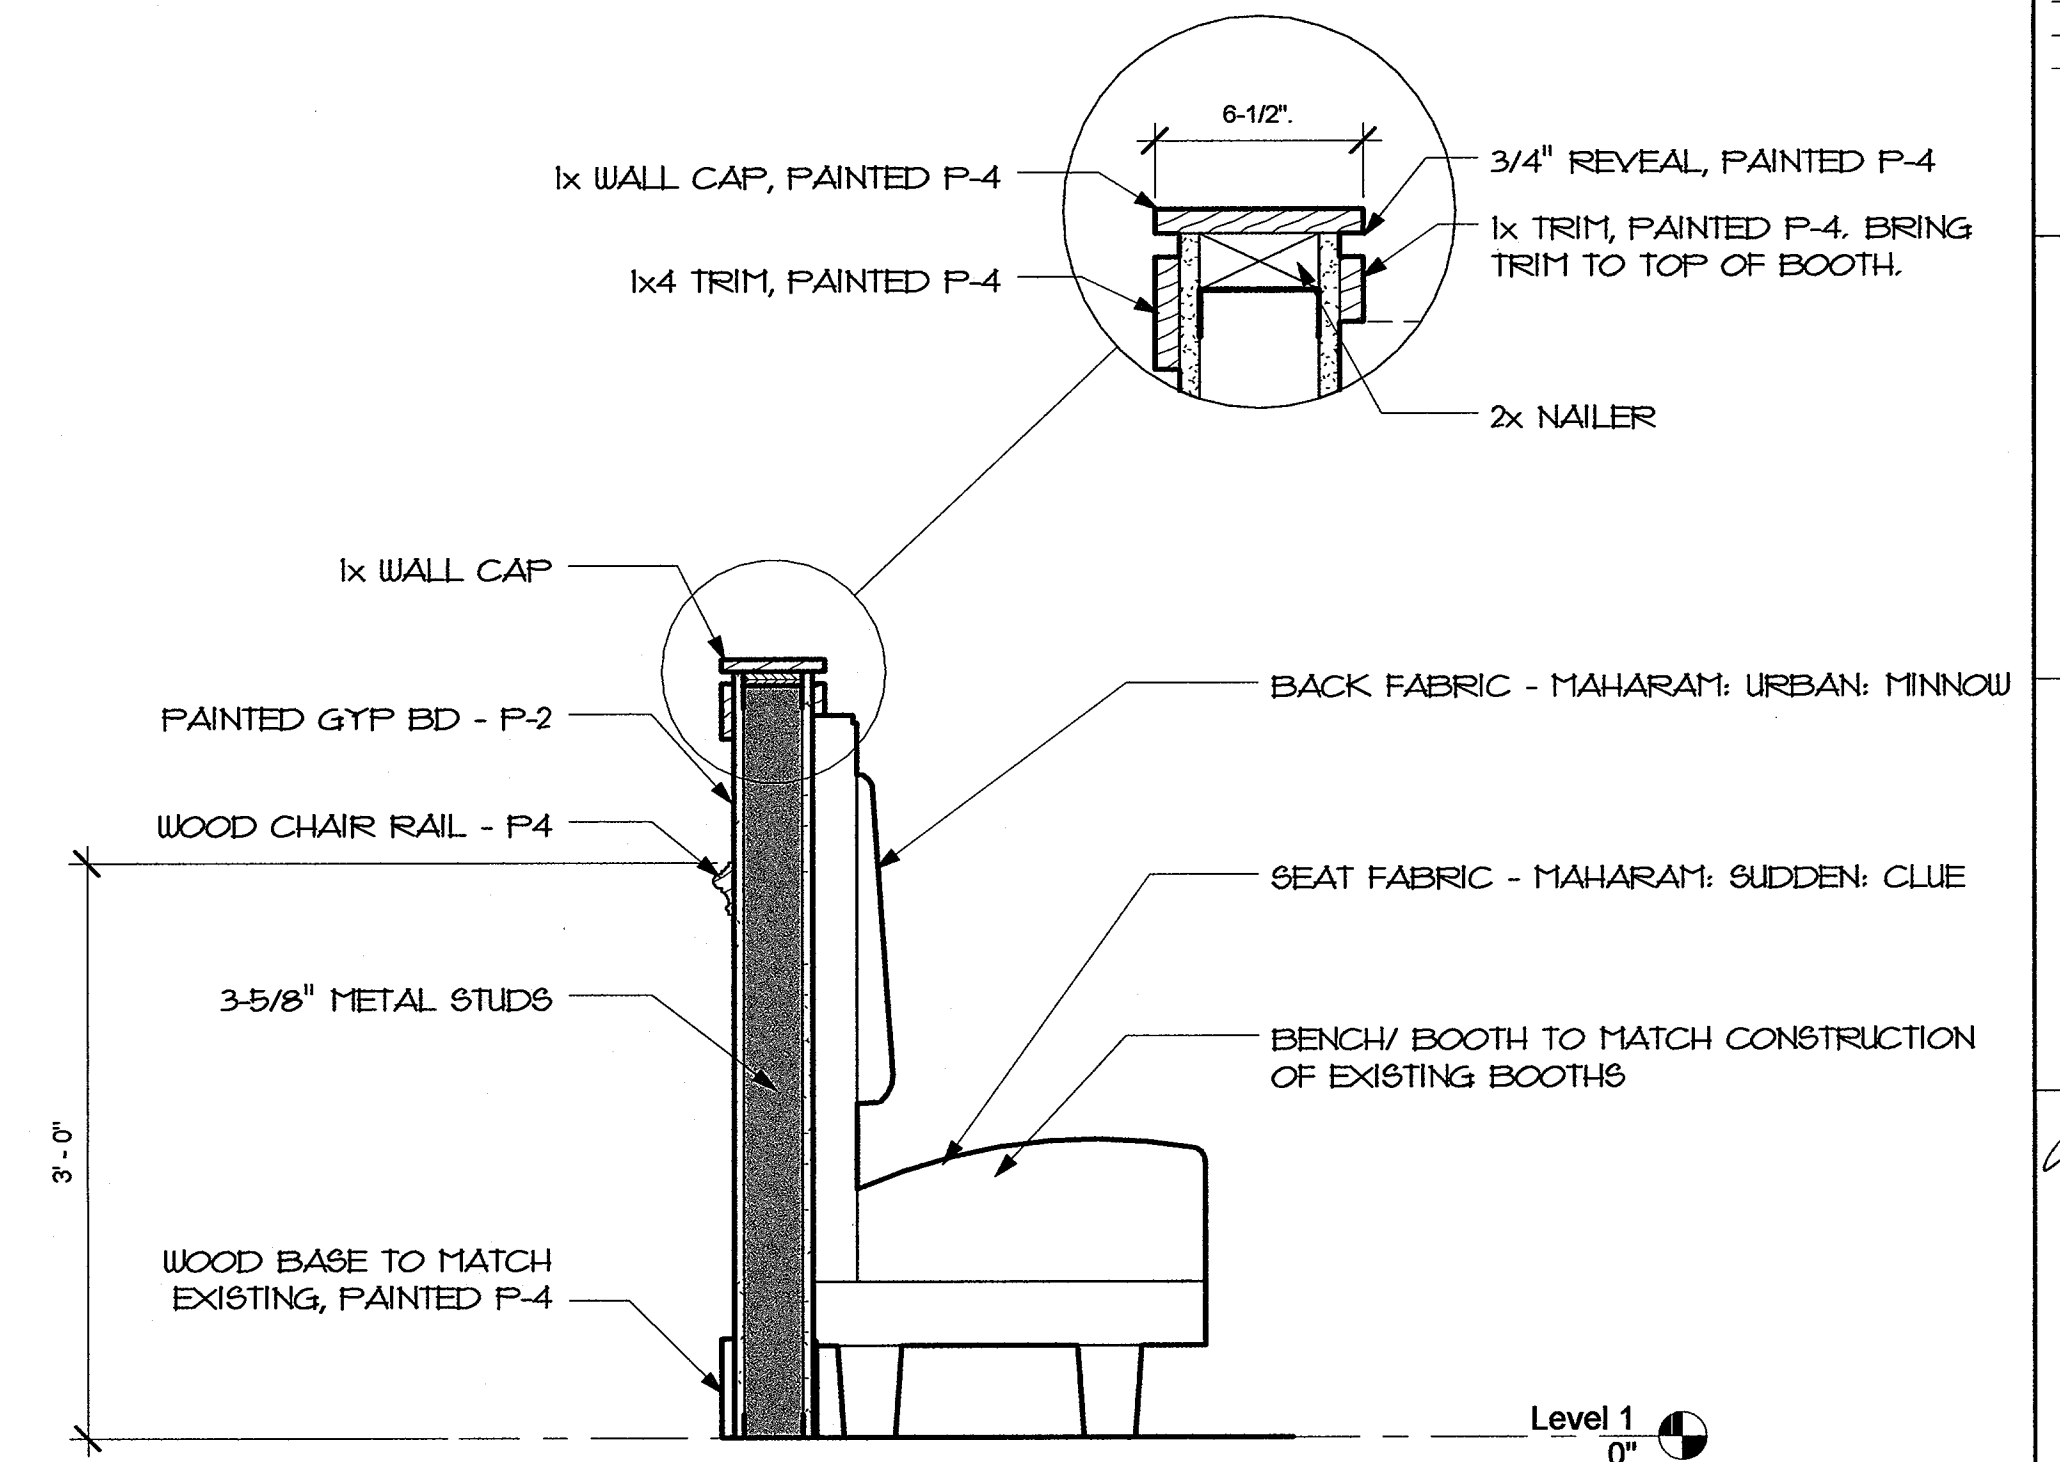

**1 Section @ Banquette**  
1" = 1'-0"

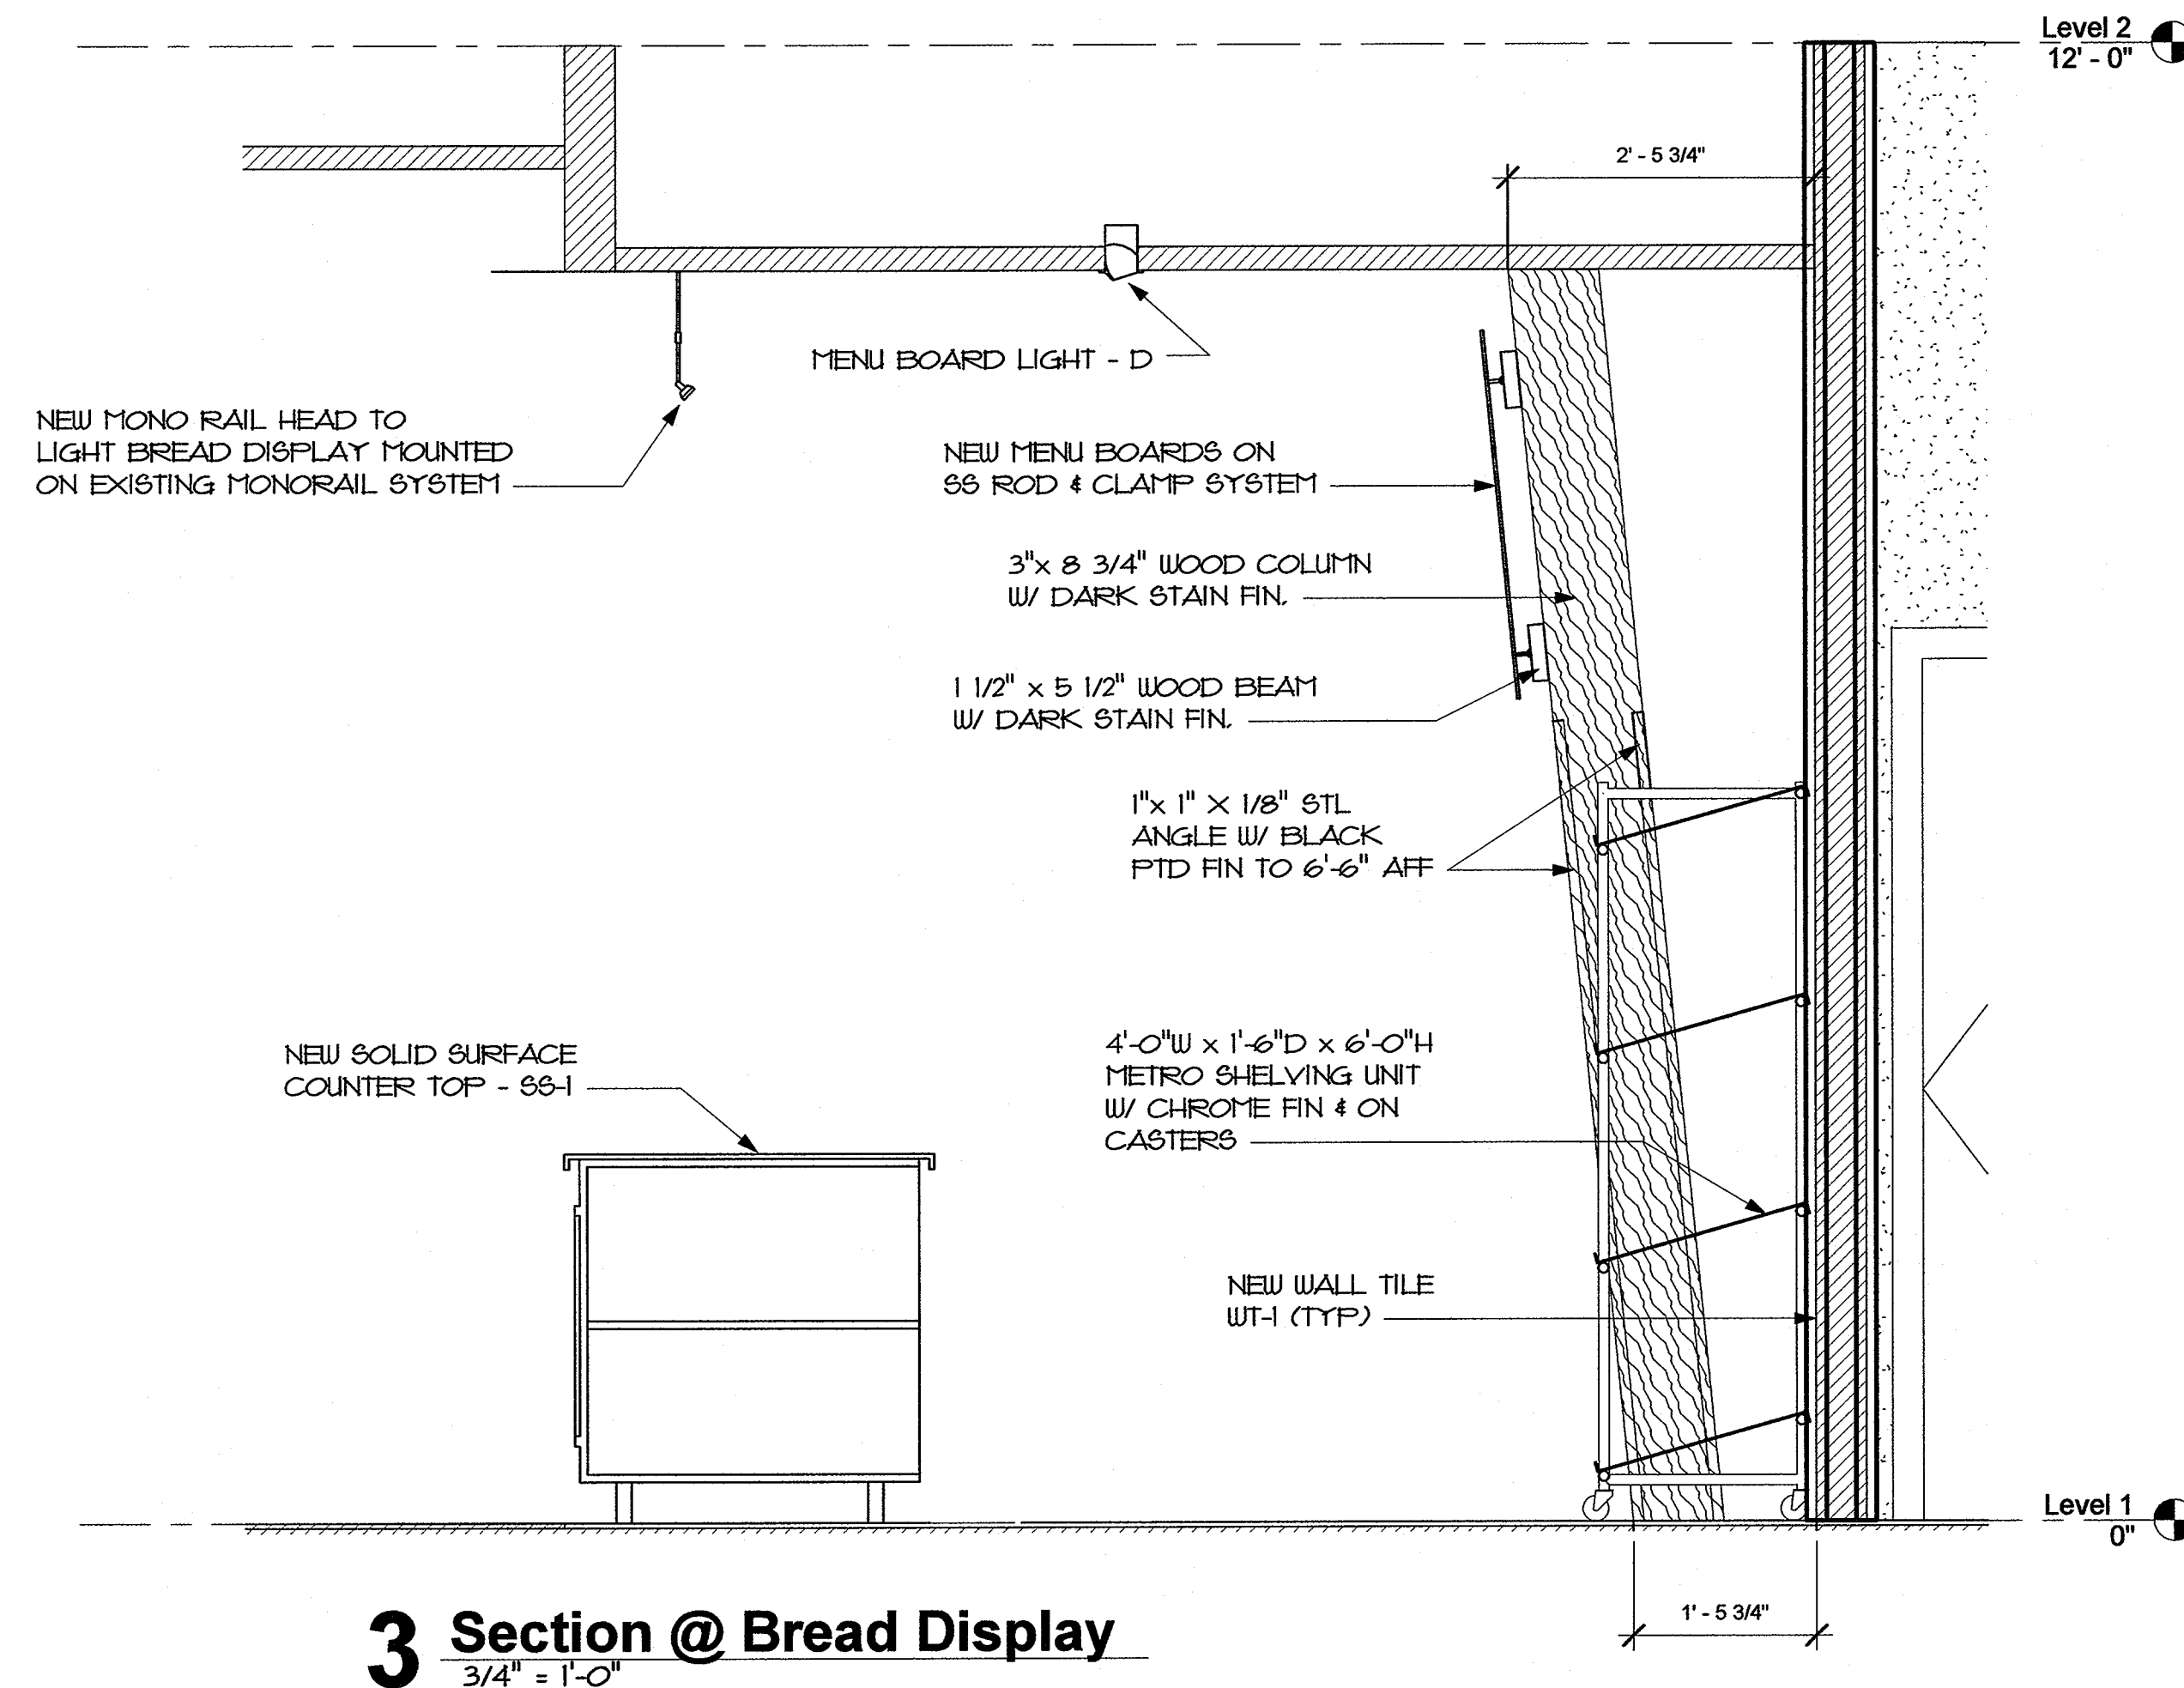

**3 Section @ Bread Display**  
3/4" = 1'-0"

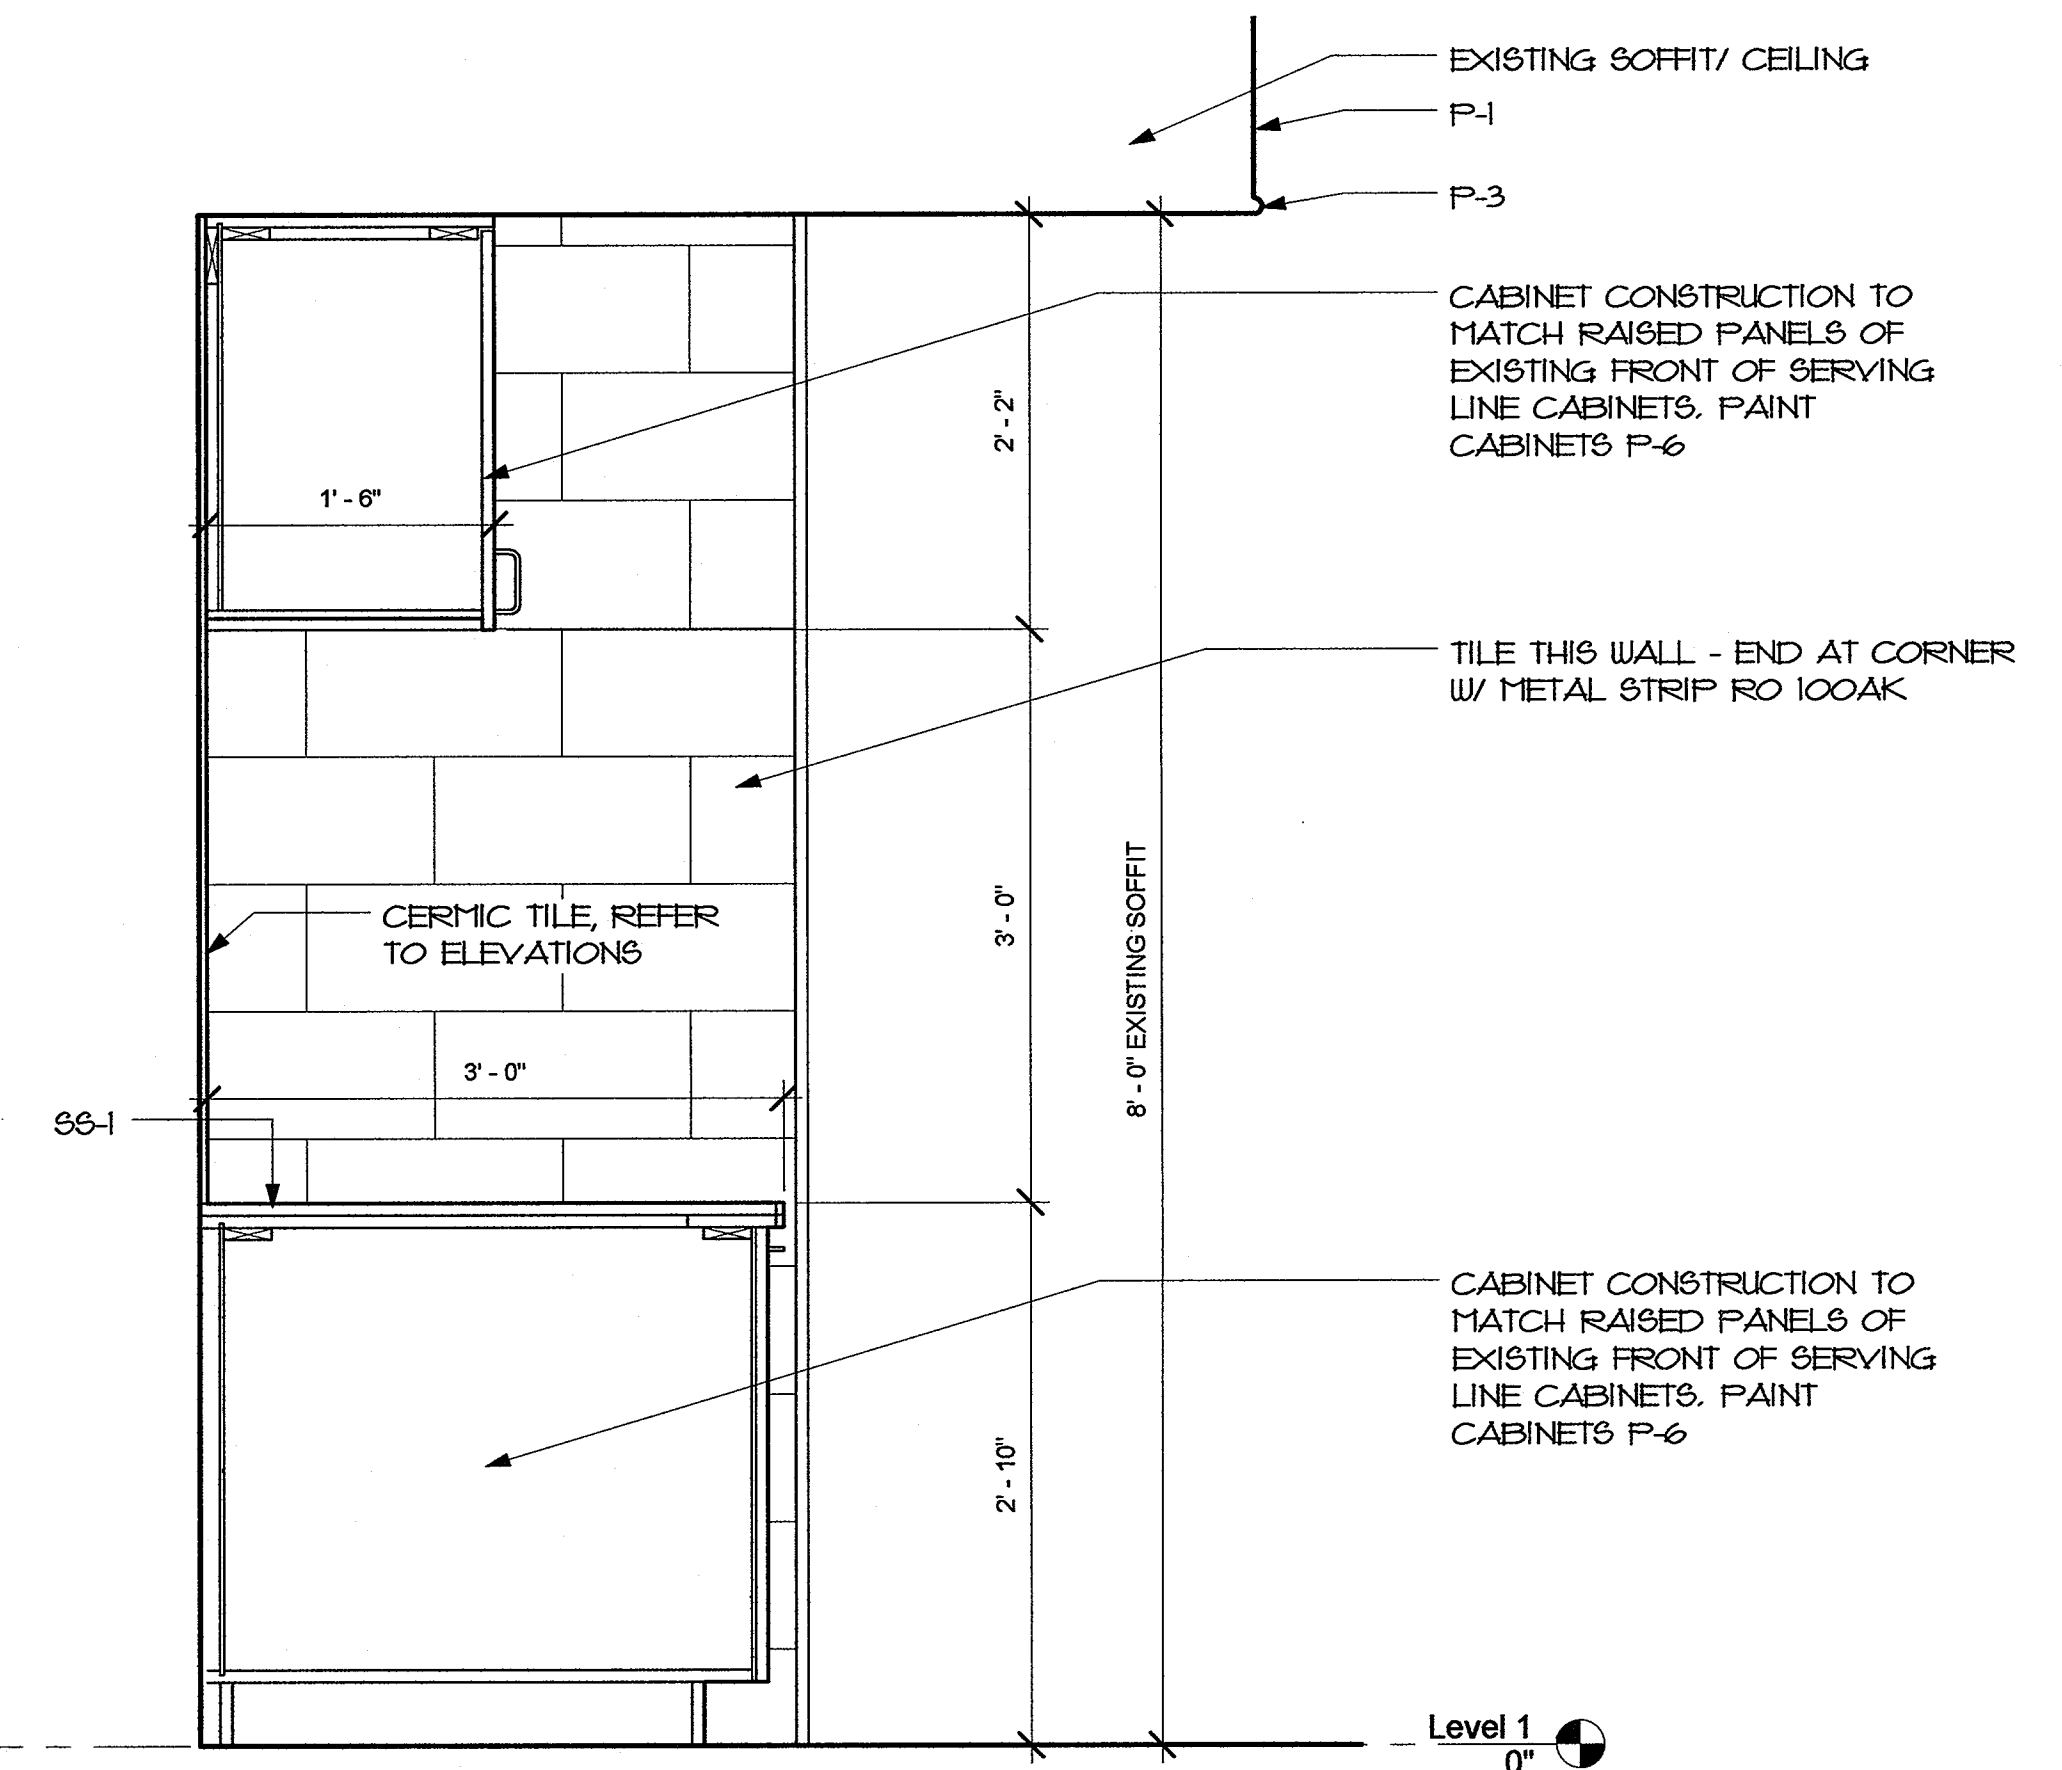

**2 Section @ Drink Station**  
1" = 1'-0"

<b>REVISIONS</b>      			
<p><b>FISHER</b> Fisher Architects, PA 351 Merrimon Avenue Asheville, NC 28801 Copyright 2014 Fisher Architects, PA</p>			
<p>A Remodel for:</p> <p>1756 Catawba Valley Blvd SE, Hickory, NC 28602</p>			
SHEET TITLE <b>Details</b>	DATE 07.14.2014	JOB NO. 130440	SHEET <b>A3.3</b>