


DATE: \_\_\_\_\_  
 BY: \_\_\_\_\_

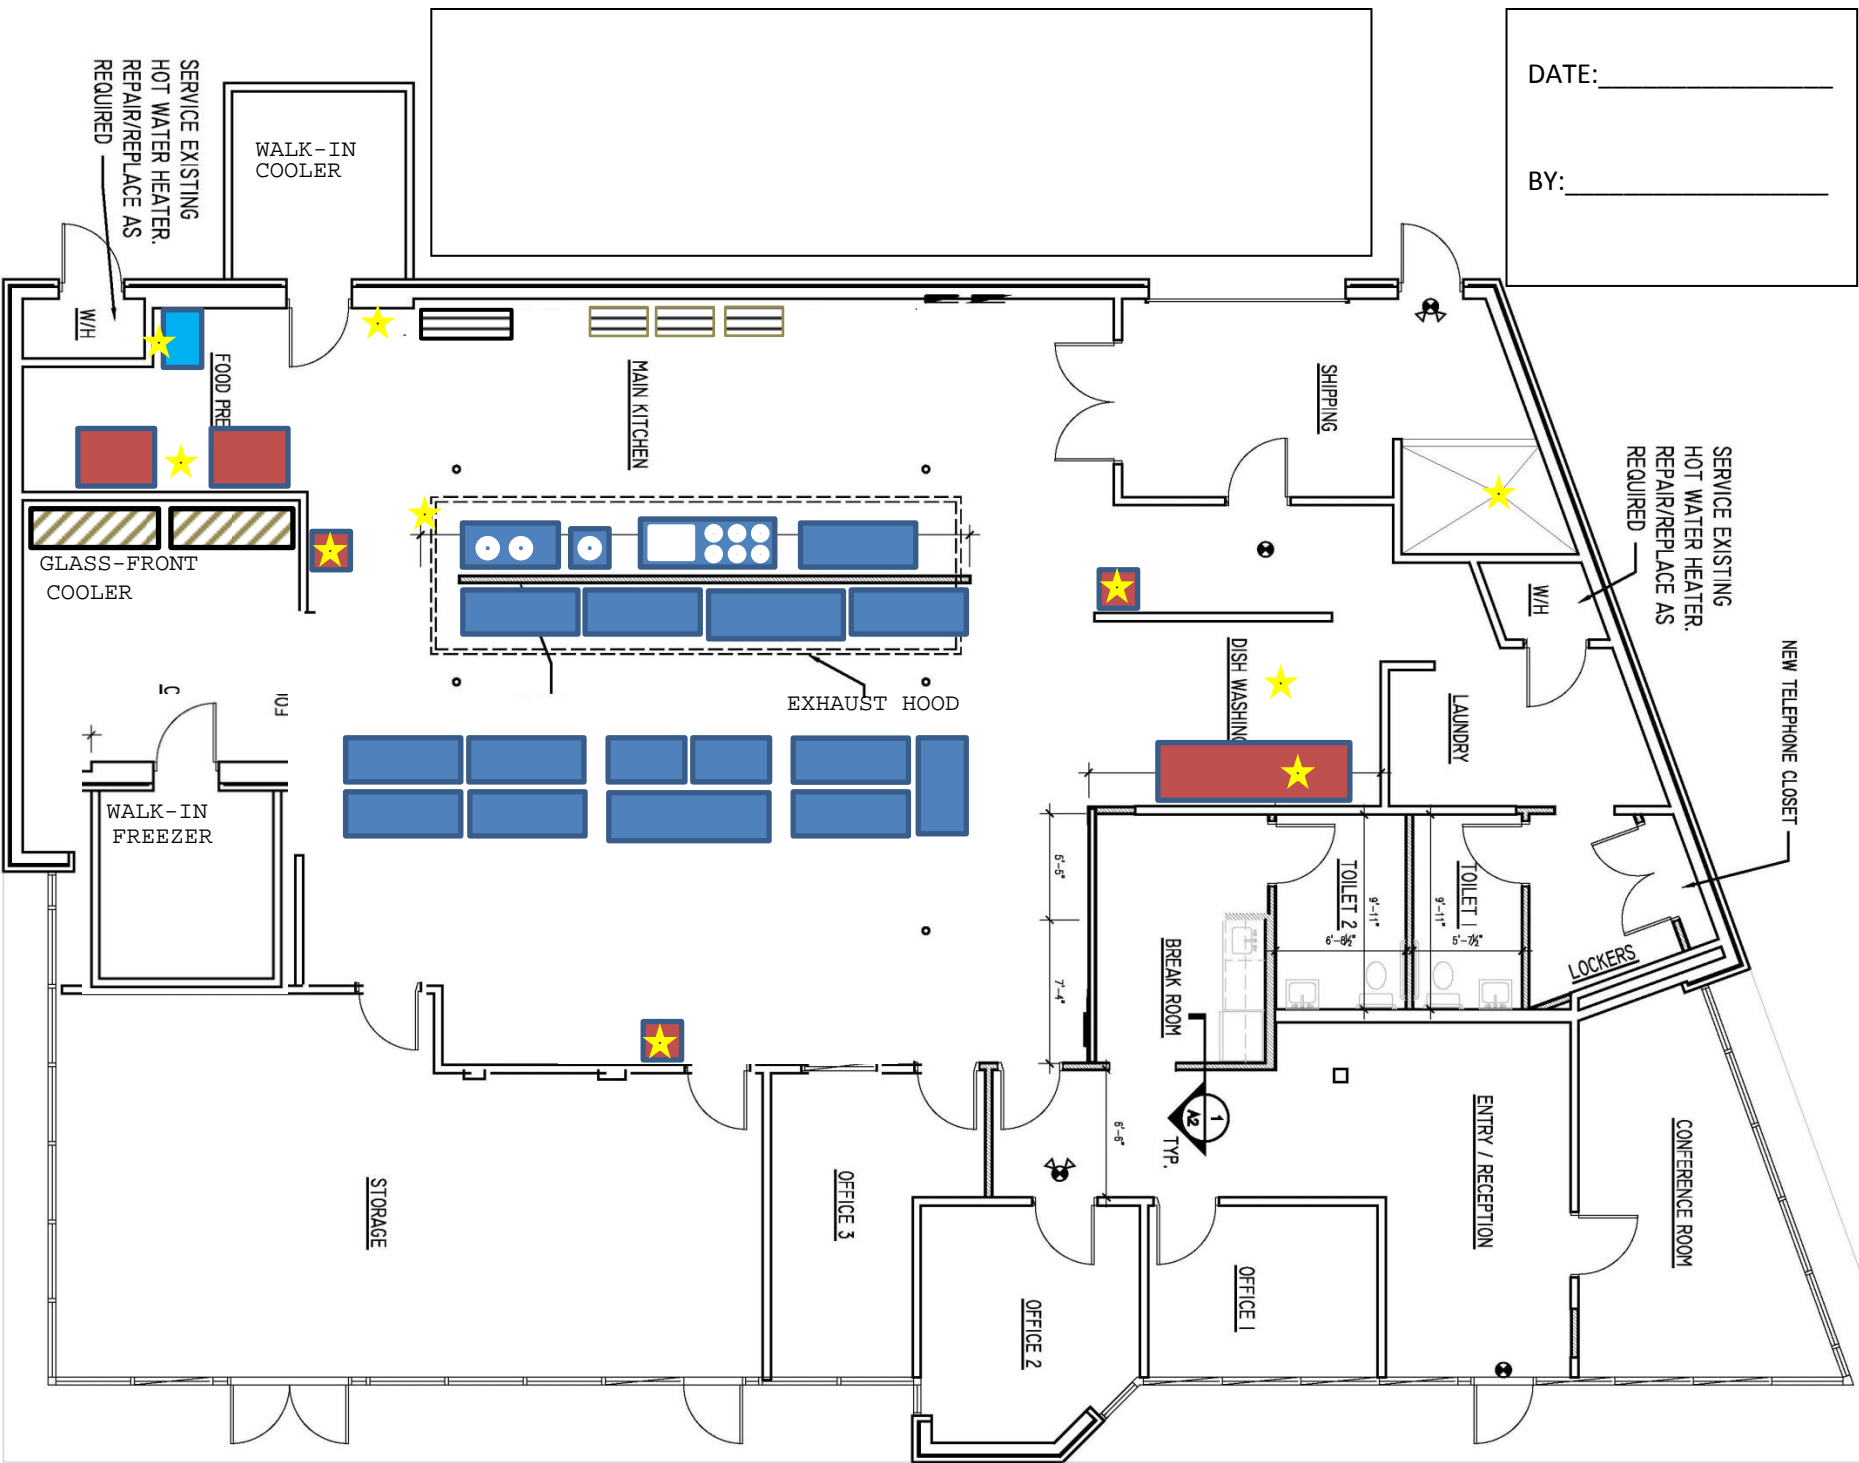

1 NEW FLOOR PLAN  
 3/16" = 1'-0"